



LEGEND	
	SIGN
	STORM DRAIN MANHOLE
	FIRE HYDRANT
	WATER VALVE
	SEWER MANHOLE
	GAS VALVE
	TREE
	WATER METER

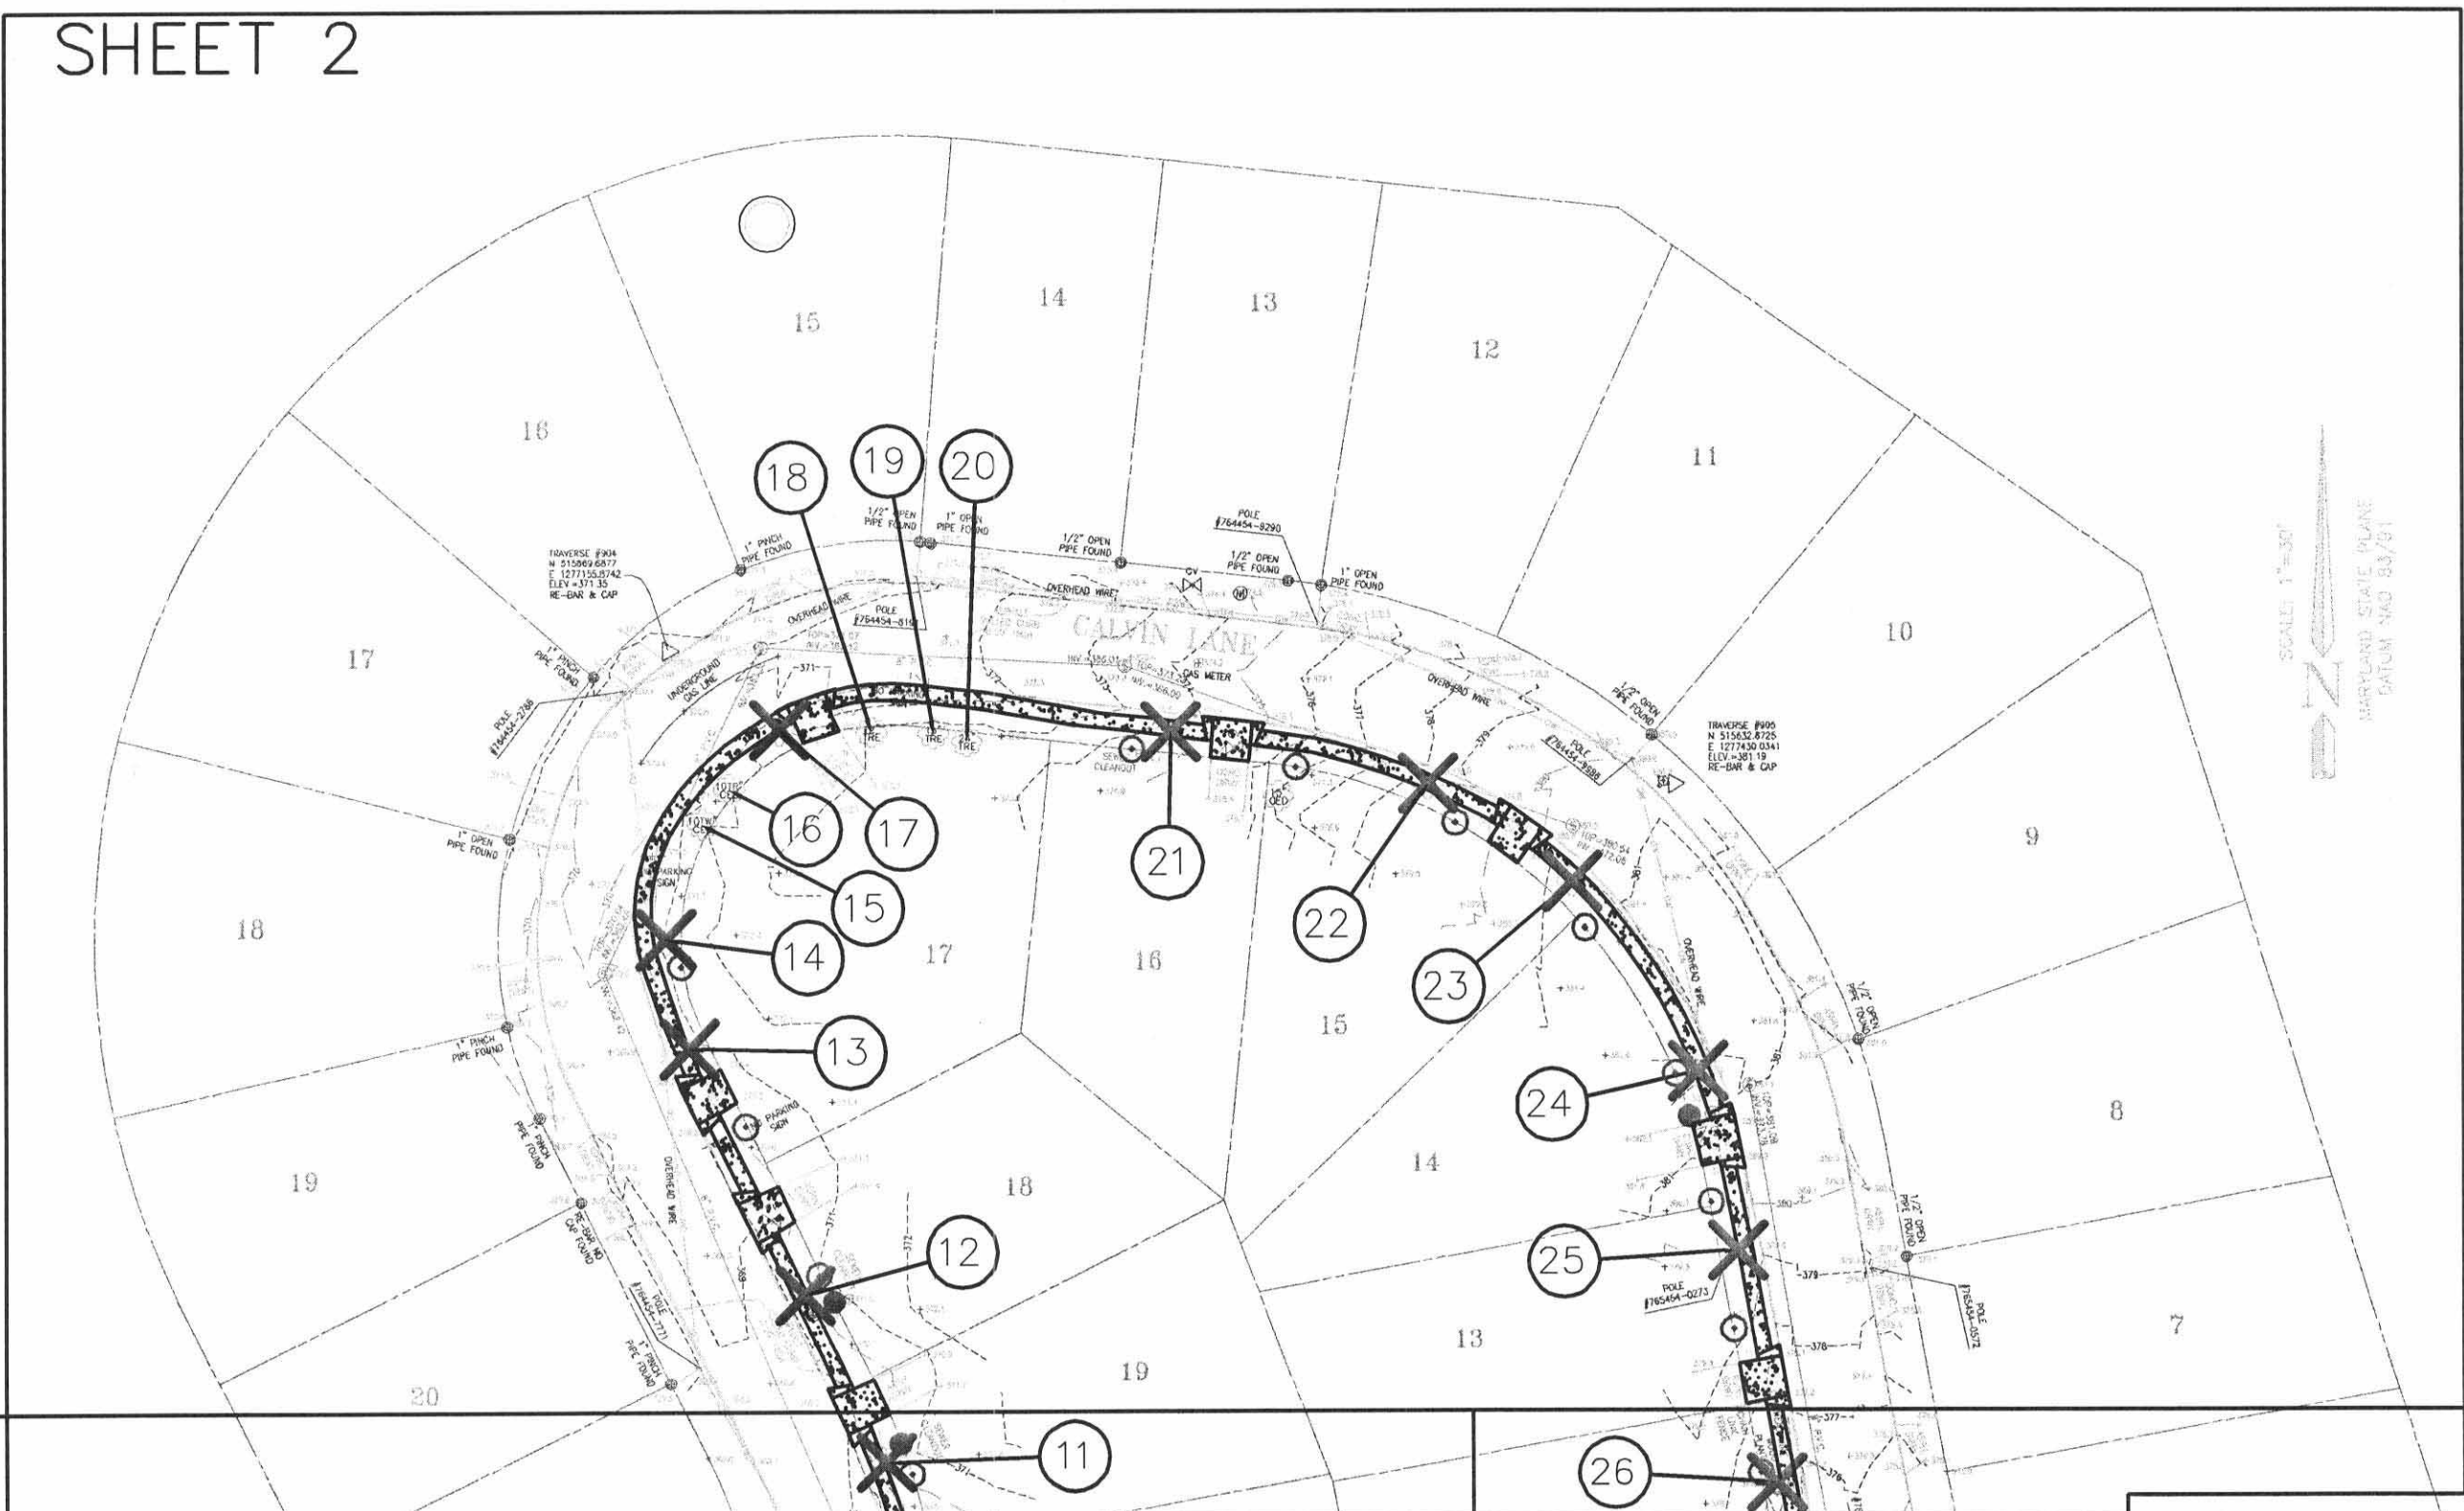

TREE SUMMARY TABLE		
ID #	SPECIES	STATUS
1	RED MAPLE	FR/GD COND.
2	RED MAPLE	GOOD COND.
3	RED MAPLE	GOOD COND.
4	RED MAPLE	GOOD COND.
5	SPRUCE	NOT REMOVED
6	RED MAPLE	FAIR COND.
7	BLACK CHERRY	NOT REMOVED
8	RED MAPLE	GOOD COND.
9	RED MAPLE	GOOD COND.
10	RED MAPLE	GOOD COND.
11	RED MAPLE	FAIR COND.
12	RED MAPLE	GOOD COND.
13	RED MAPLE	GOOD COND.
14	SILVER MAPLE	FAIR COND.
15	FALSE CYPRESS	NOT REMOVED

TREE SUMMARY TABLE		
ID #	SPECIES	STATUS
16	FALSE CYPRESS	NOT REMOVED
17	SILVER MAPLE	FAIR COND.
18	SILVER MAPLE	NOT REMOVED
19	SILVER MAPLE	NOT REMOVED
20	SILVER MAPLE	NOT REMOVED
21	RED MAPLE	GOOD COND.
22	RED MAPLE	GOOD COND.
23	RED MAPLE	GOOD COND.
24	RED MAPLE	GOOD COND.
25	GOLDEN RAINTREE	GOOD COND.
26	GOLDEN RAINTREE	GOOD COND.
27	GOLDEN RAINTREE	GOOD COND.
28	JAPANESE MAPLE	NOT REMOVED
29	RED MAPLE	GOOD COND.
30	SILVER MAPLE	GOOD COND.
31	RED MAPLE	FAIR COND.
32	SILVER MAPLE	FAIR COND.

TOTAL TREES TO BE REMOVED = 24

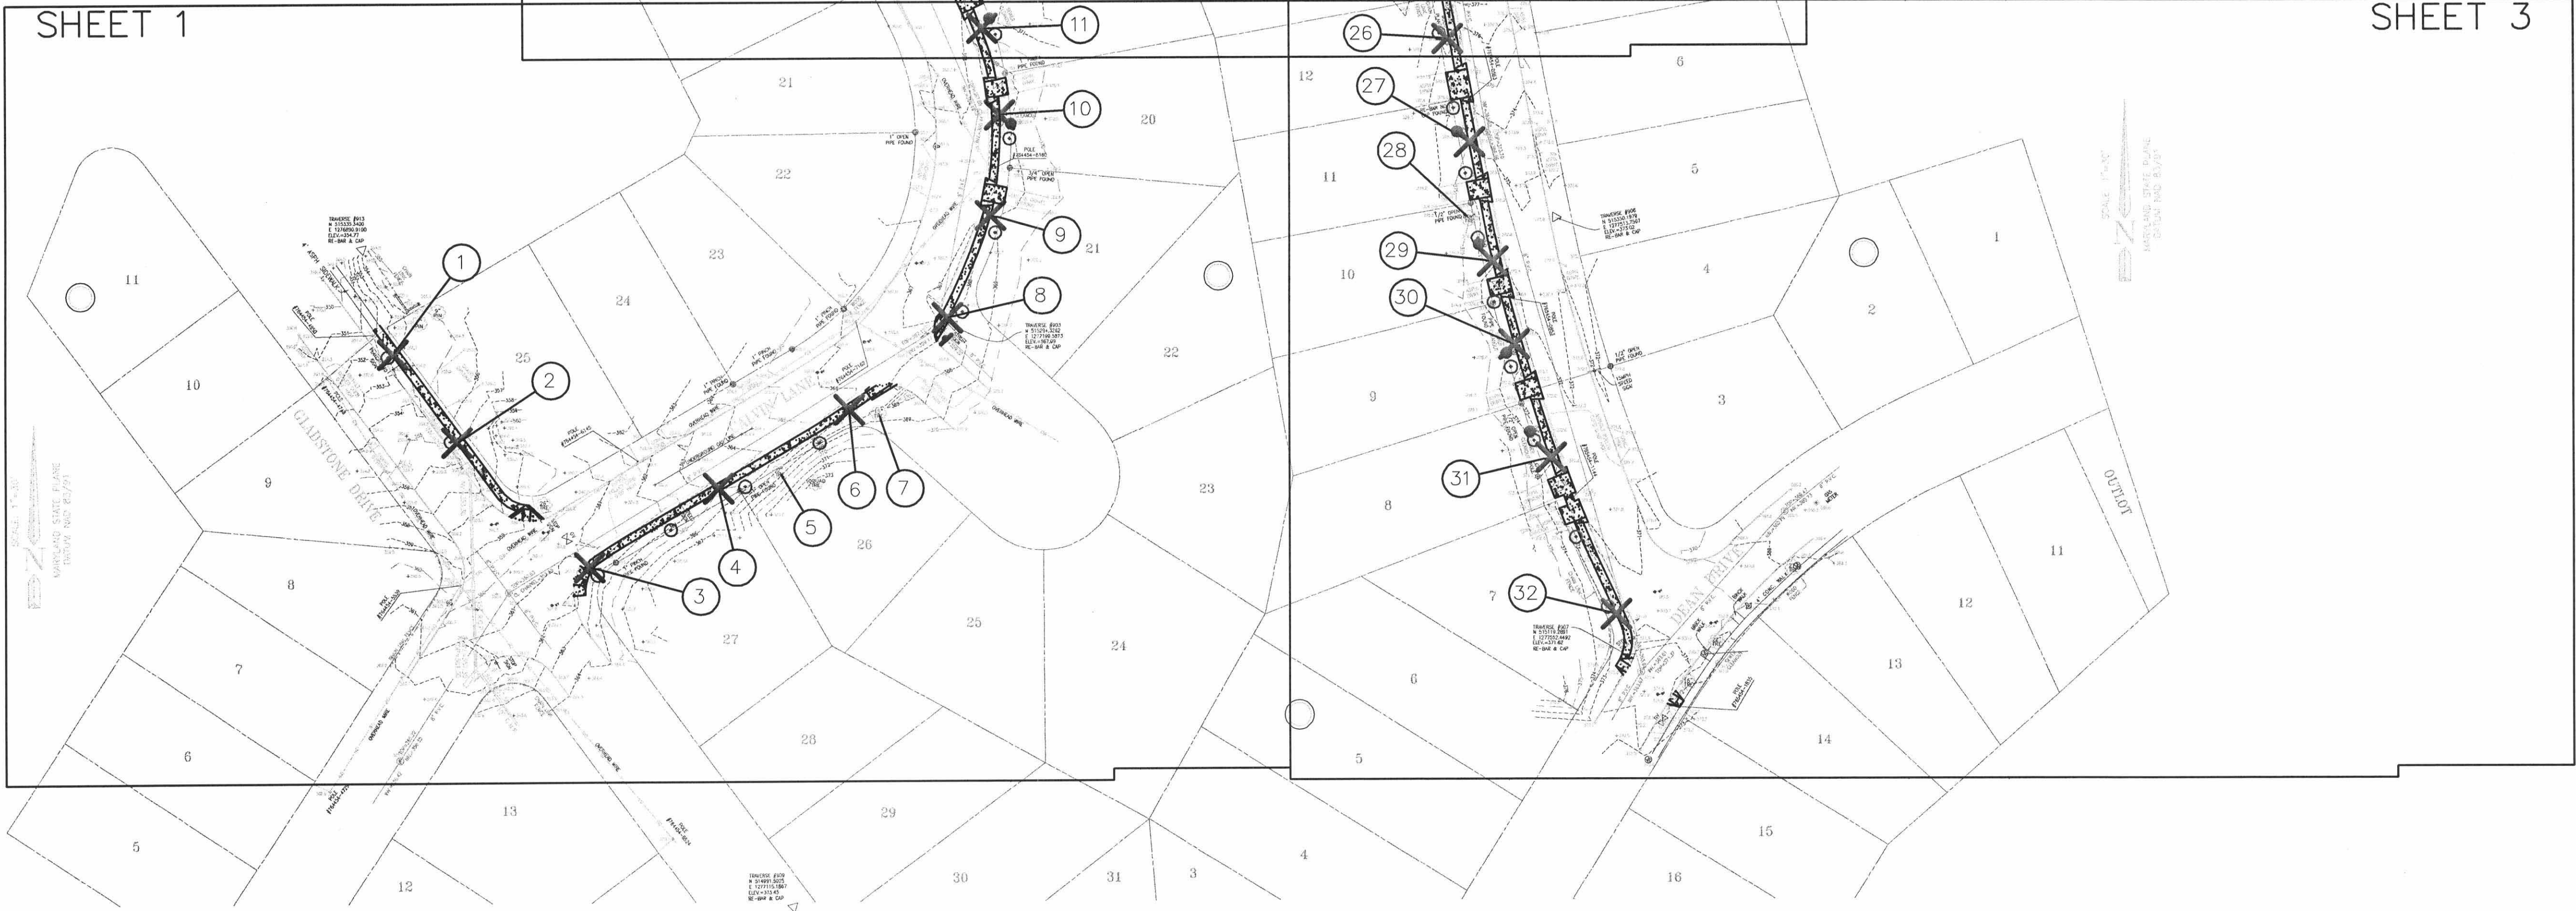

SURVEYOR'S CERTIFICATE  
I, the undersigned, do hereby certify that the above is a true and correct copy of the original as filed in my office, and that the same has been compared with the original and found to be correct.  
DATE: \_\_\_\_\_  
SURVEYOR: \_\_\_\_\_

DESIGNED _____ DRAFTED _____ CHECKED _____	APPROVED _____ DATE _____ DIRECTOR OF PUBLIC WORKS	GRAD. _____ PAV. _____ SD _____ W & S _____ SWM _____ OTHER _____	DEPARTMENT OF PUBLIC WORKS CITY OF <b>ROCKVILLE</b> MARYLAND AT VINSON      ROCKVILLE, MARYLAND		DATE PROJECT STARTED _____ DATE PROJECT COMPLETED _____ DATE ACCEPTED BY CITY _____ DATE TRANS. TO FINANCE DEPT. W/R 9 FORM _____	AS BUILT COMPLETED _____ DATE _____ CHIEF INSPECTOR _____	CONCEPT 2 2' BUFFER/0' BUFFER AT LOT 17 4' SIDEWALK	NO. _____ DATE _____	REVISIONS SCALE 1:50	APP'D _____ DRAWING NO. _____ OF _____	DATE _____ FILE _____